


EAST NETHERSHIELDS

Lot 1

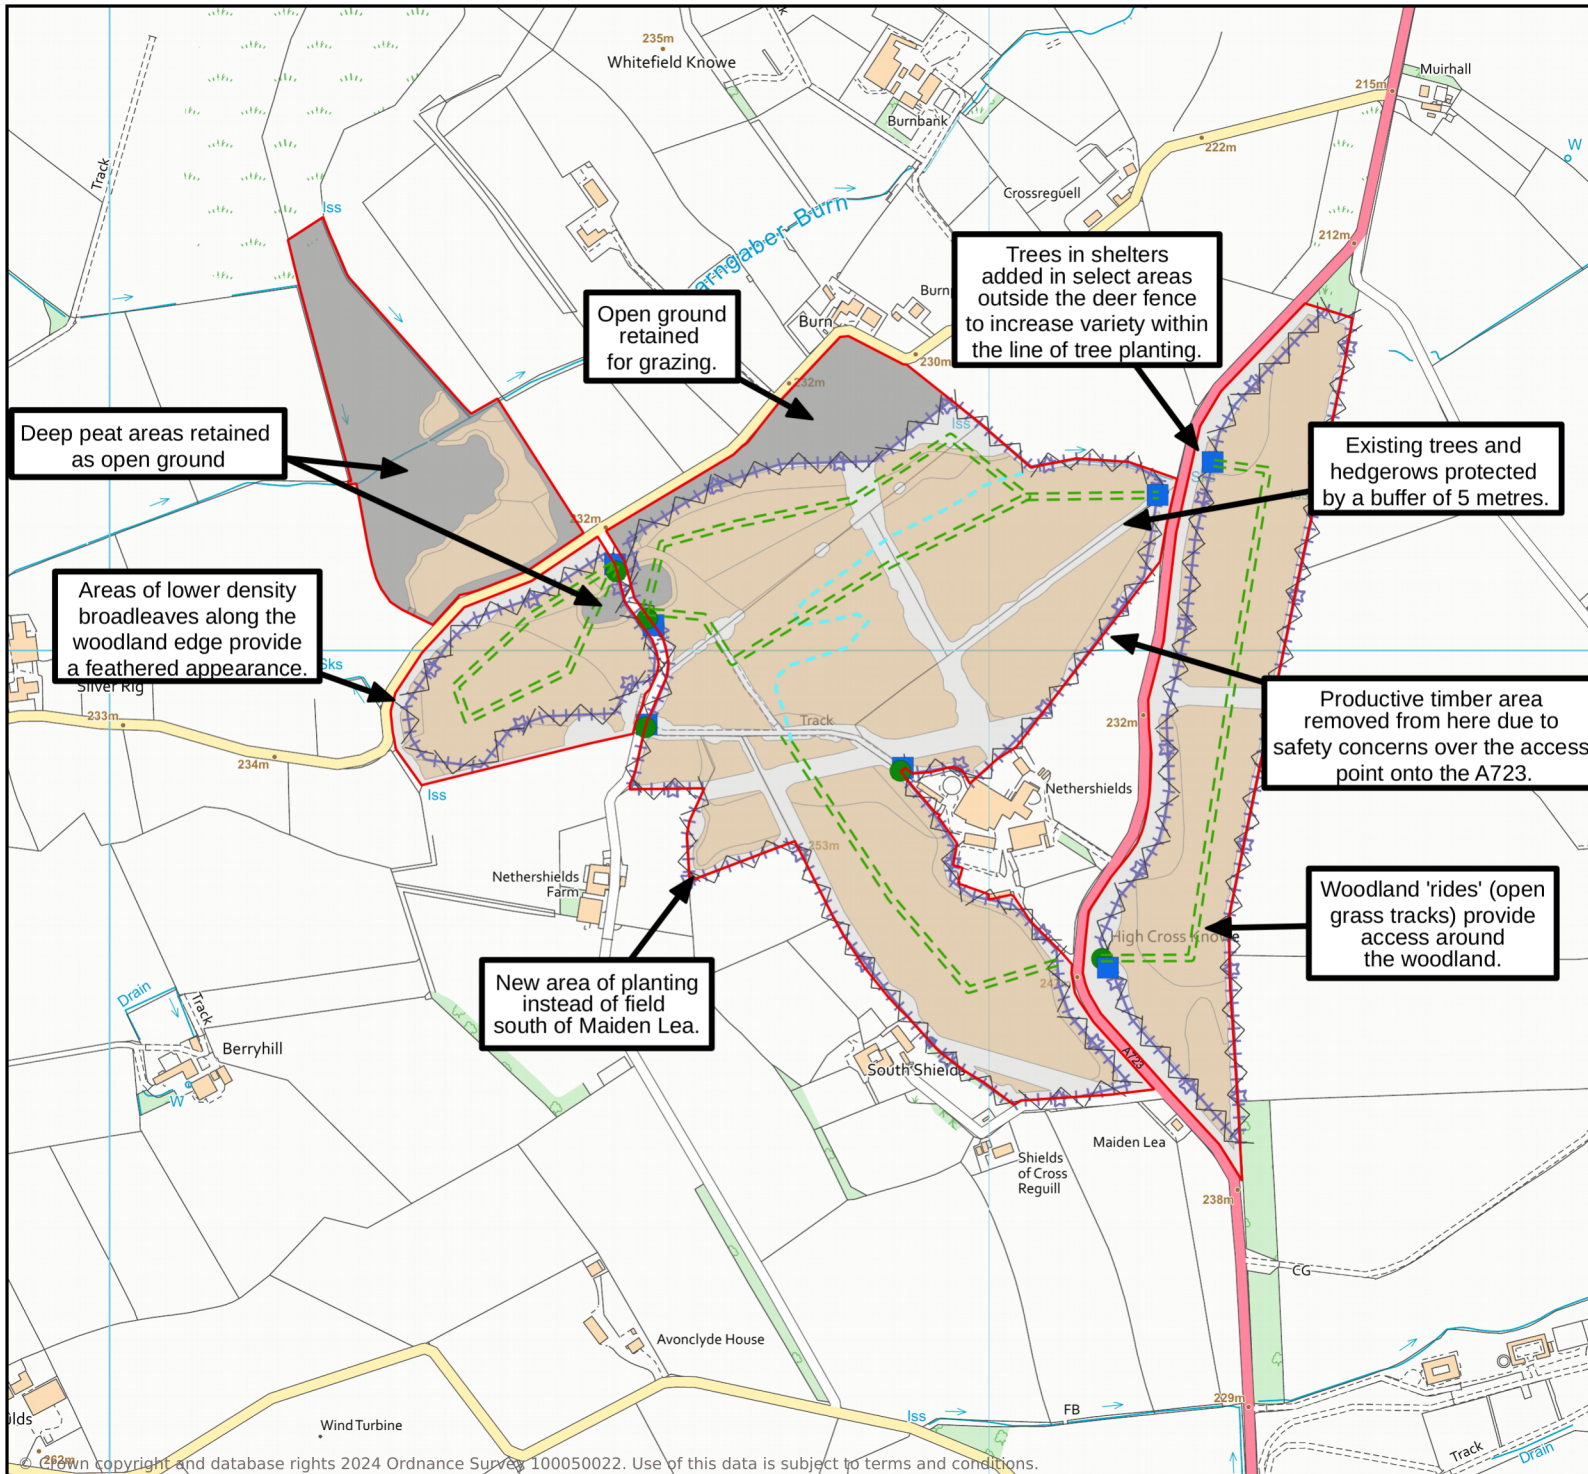

- Forest Boundary
- Ride
- Fence Work Points**
 - Pedestrian Gate
 - Vehicle Deer Gate
 - SC Pedestrian Deer Gate
- Fence Work**
 - New Deer Fence
 - Rabbit Net
- Drainage Work**
 - New Drain
- Planting**
 - NBL
 - OG
 - UP

Design update 28 May 2024

Business reference number: 34475

Location code: 83/540/0094

N

OS Grid Ref: NS 69791 48897

Scale: 1:8600

Printed at A4

Tilhill Forestry

BSW GROUP member of binderholz

www.tilhill.com

28/05/2024

Powered By groundMapper